
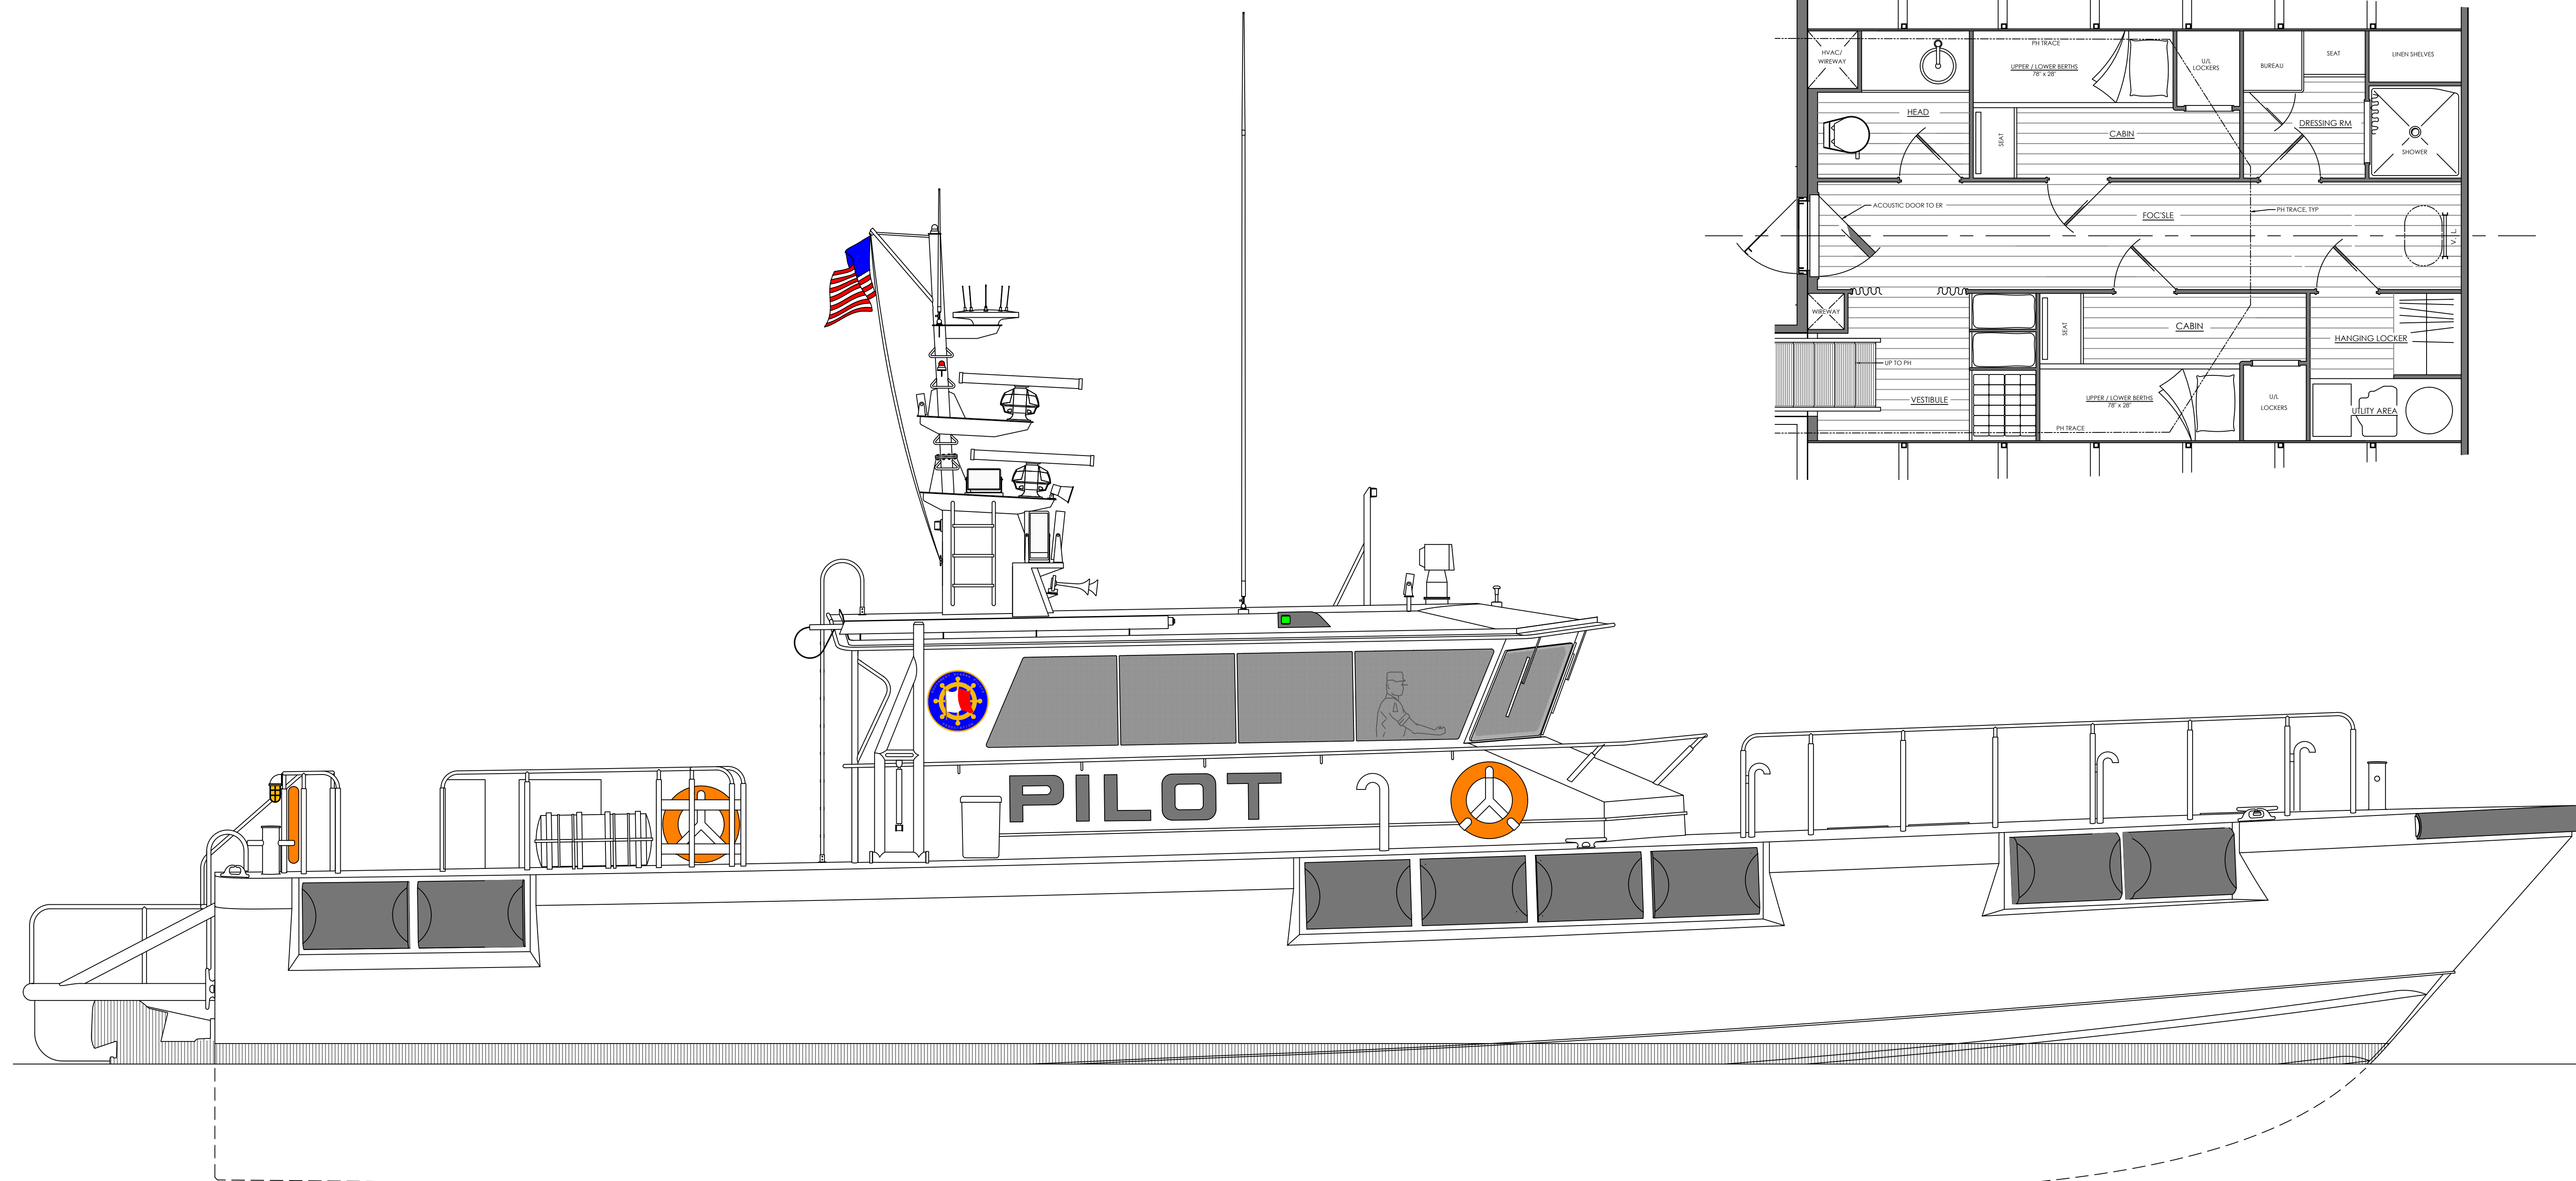
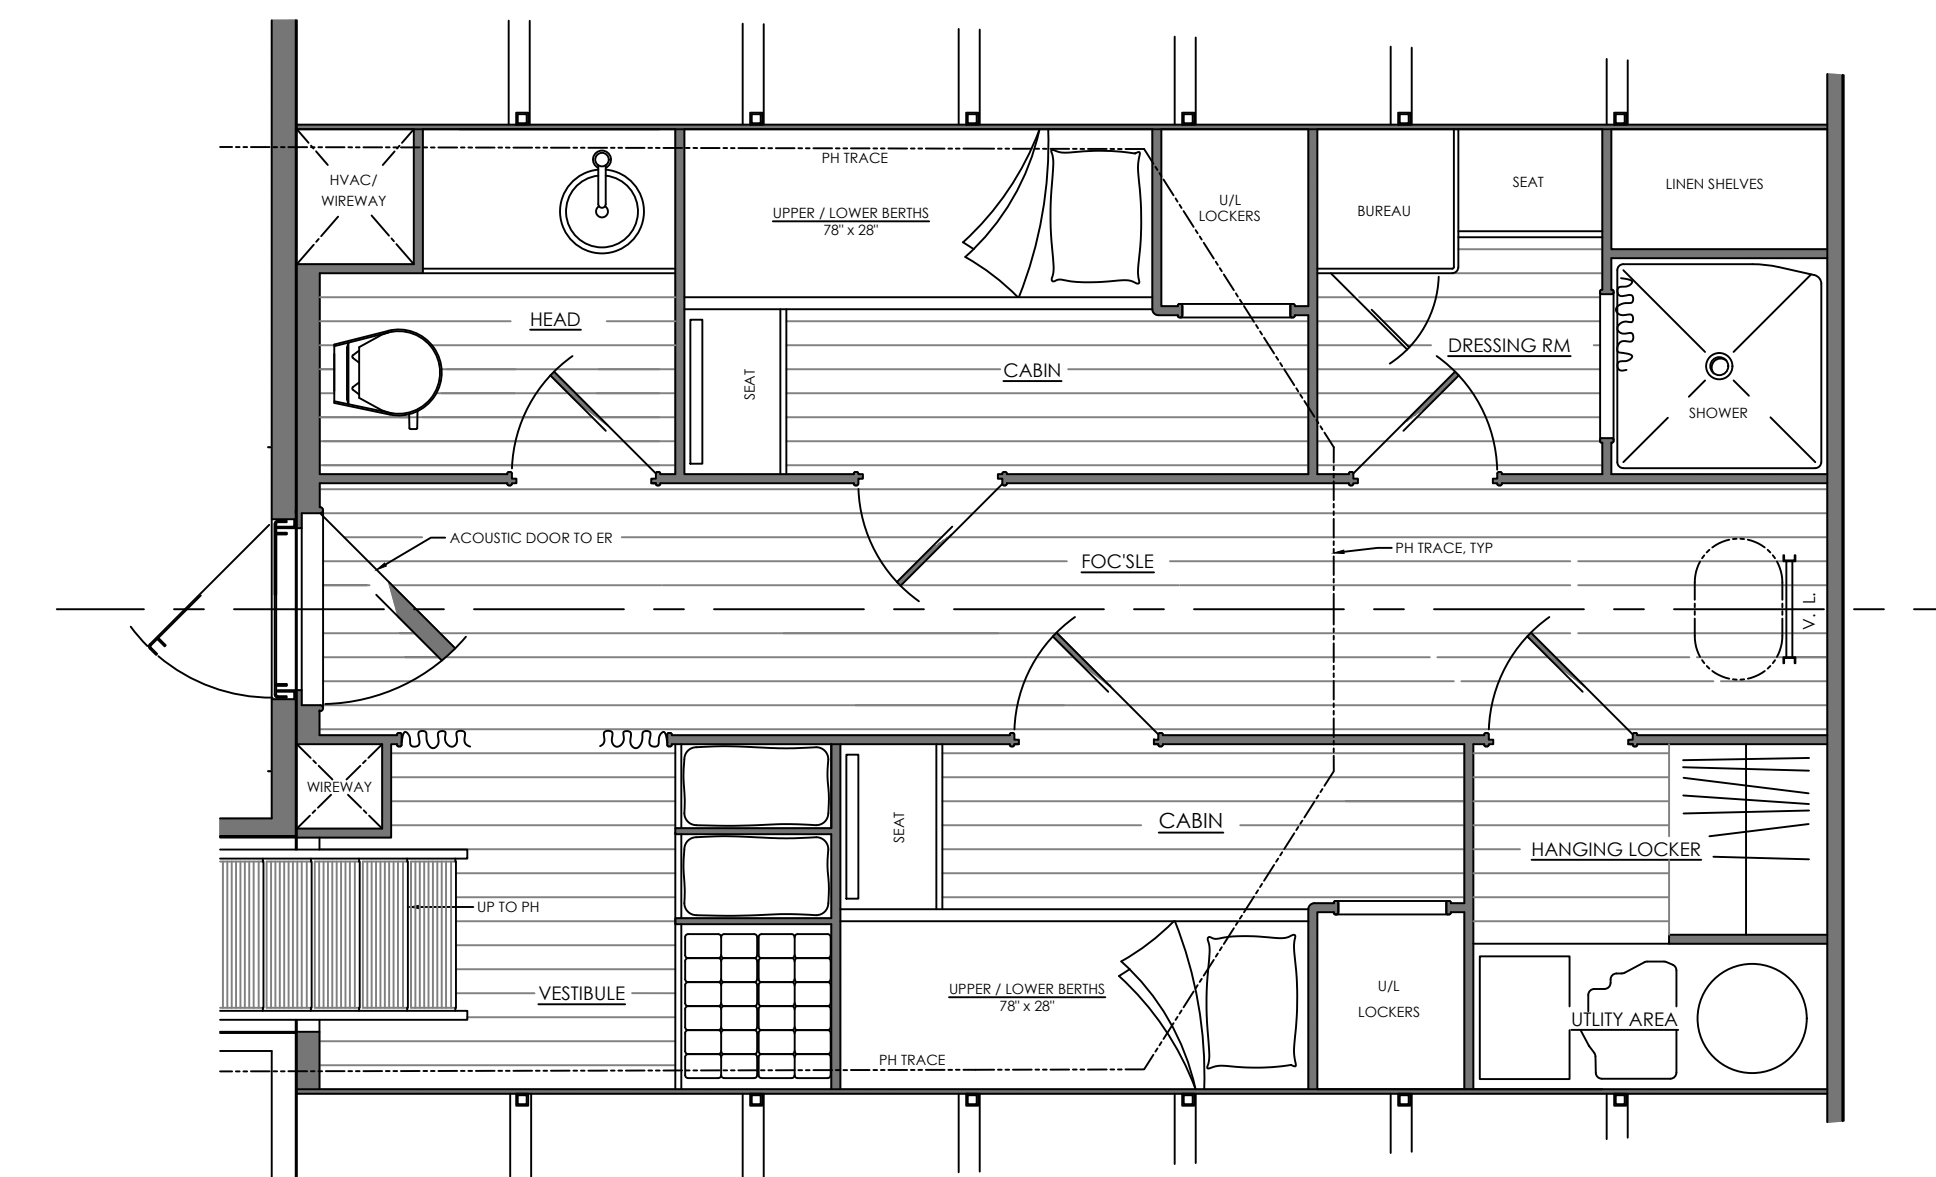


PARTICULARS

LENGTH, MOULDED	76' - 8"
LENGTH, OVERALL	83' - 6"
LENGTH, WATERLINE	69' - 11 3/4"
BEAM, MOULDED	20' - 6"
BEAM, OVERALL	23' - 2"
HULL DRAFT	4' - 2 5/8"
FUEL CAPACITY	(2,000) GALS.

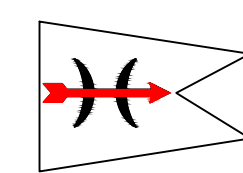

REV.	DESCRIPTION	DATE / BY					
REVISIONS							
 RAY HUNT DESIGN DESIGNERS • NAVAL ARCHITECTS							
38 ELM STREET NEW BEDFORD MA 02745-1534 TEL: 508.717.0600 FAX: 508.717.0620 WEB: RAYHUNTD.COM							
BUILDER GLADDING-HEARN SHIPBUILDING, DUCLOS CORP 1 RIVERSIDE AVENUE SOMERSET MASSACHUSETTS 02725							
70 FT JET PILOT BOAT - MIDDLE ROCK, INC. GENERAL ARRANGEMENT & OUTBOARD PROFILE							
SIZE	DESIGN NO.	DRAWING NO.	REV.	SCALE	3/8" = 1'-0"	BUILDER'S NO.	P-423
E-1	GH-780	-003	-	DRAWN BY:	RPP	ISSUE DATE:	FEB 02, 2019
				CHKD BY:	-	SHEET	1 OF 1
<small>© COPYRIGHT, 2019 C. RAYMOND HUNT ASSOCIATES, INC.</small>							
<small>CONFIDENTIAL - C. RAYMOND HUNT ASSOCIATES, INC. reserves all rights in copy, use, distribute, display and create derivative works relating to the design and drawings set forth herein and to make, lease, reuse, amend, sell or otherwise any method of transferring such designs and drawings. These designs and drawings contain information that is proprietary to C. RAYMOND HUNT ASSOCIATES, INC. No use may be made of the design, drawings or other proprietary information set forth herein without written agreement of C. RAYMOND HUNT ASSOCIATES, INC.</small>							